
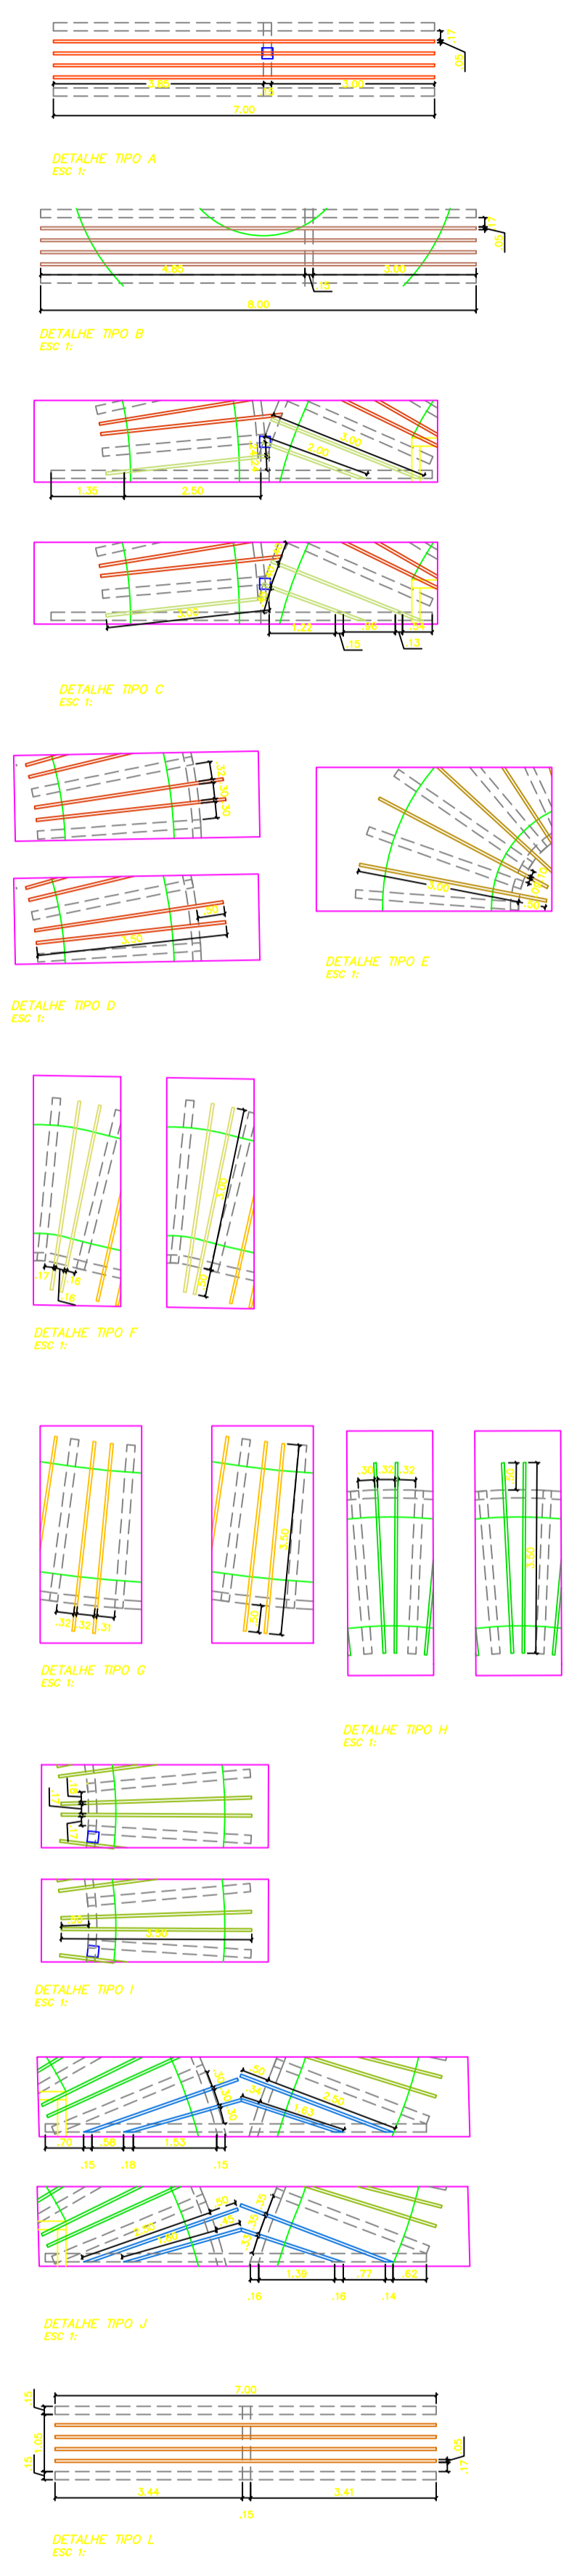
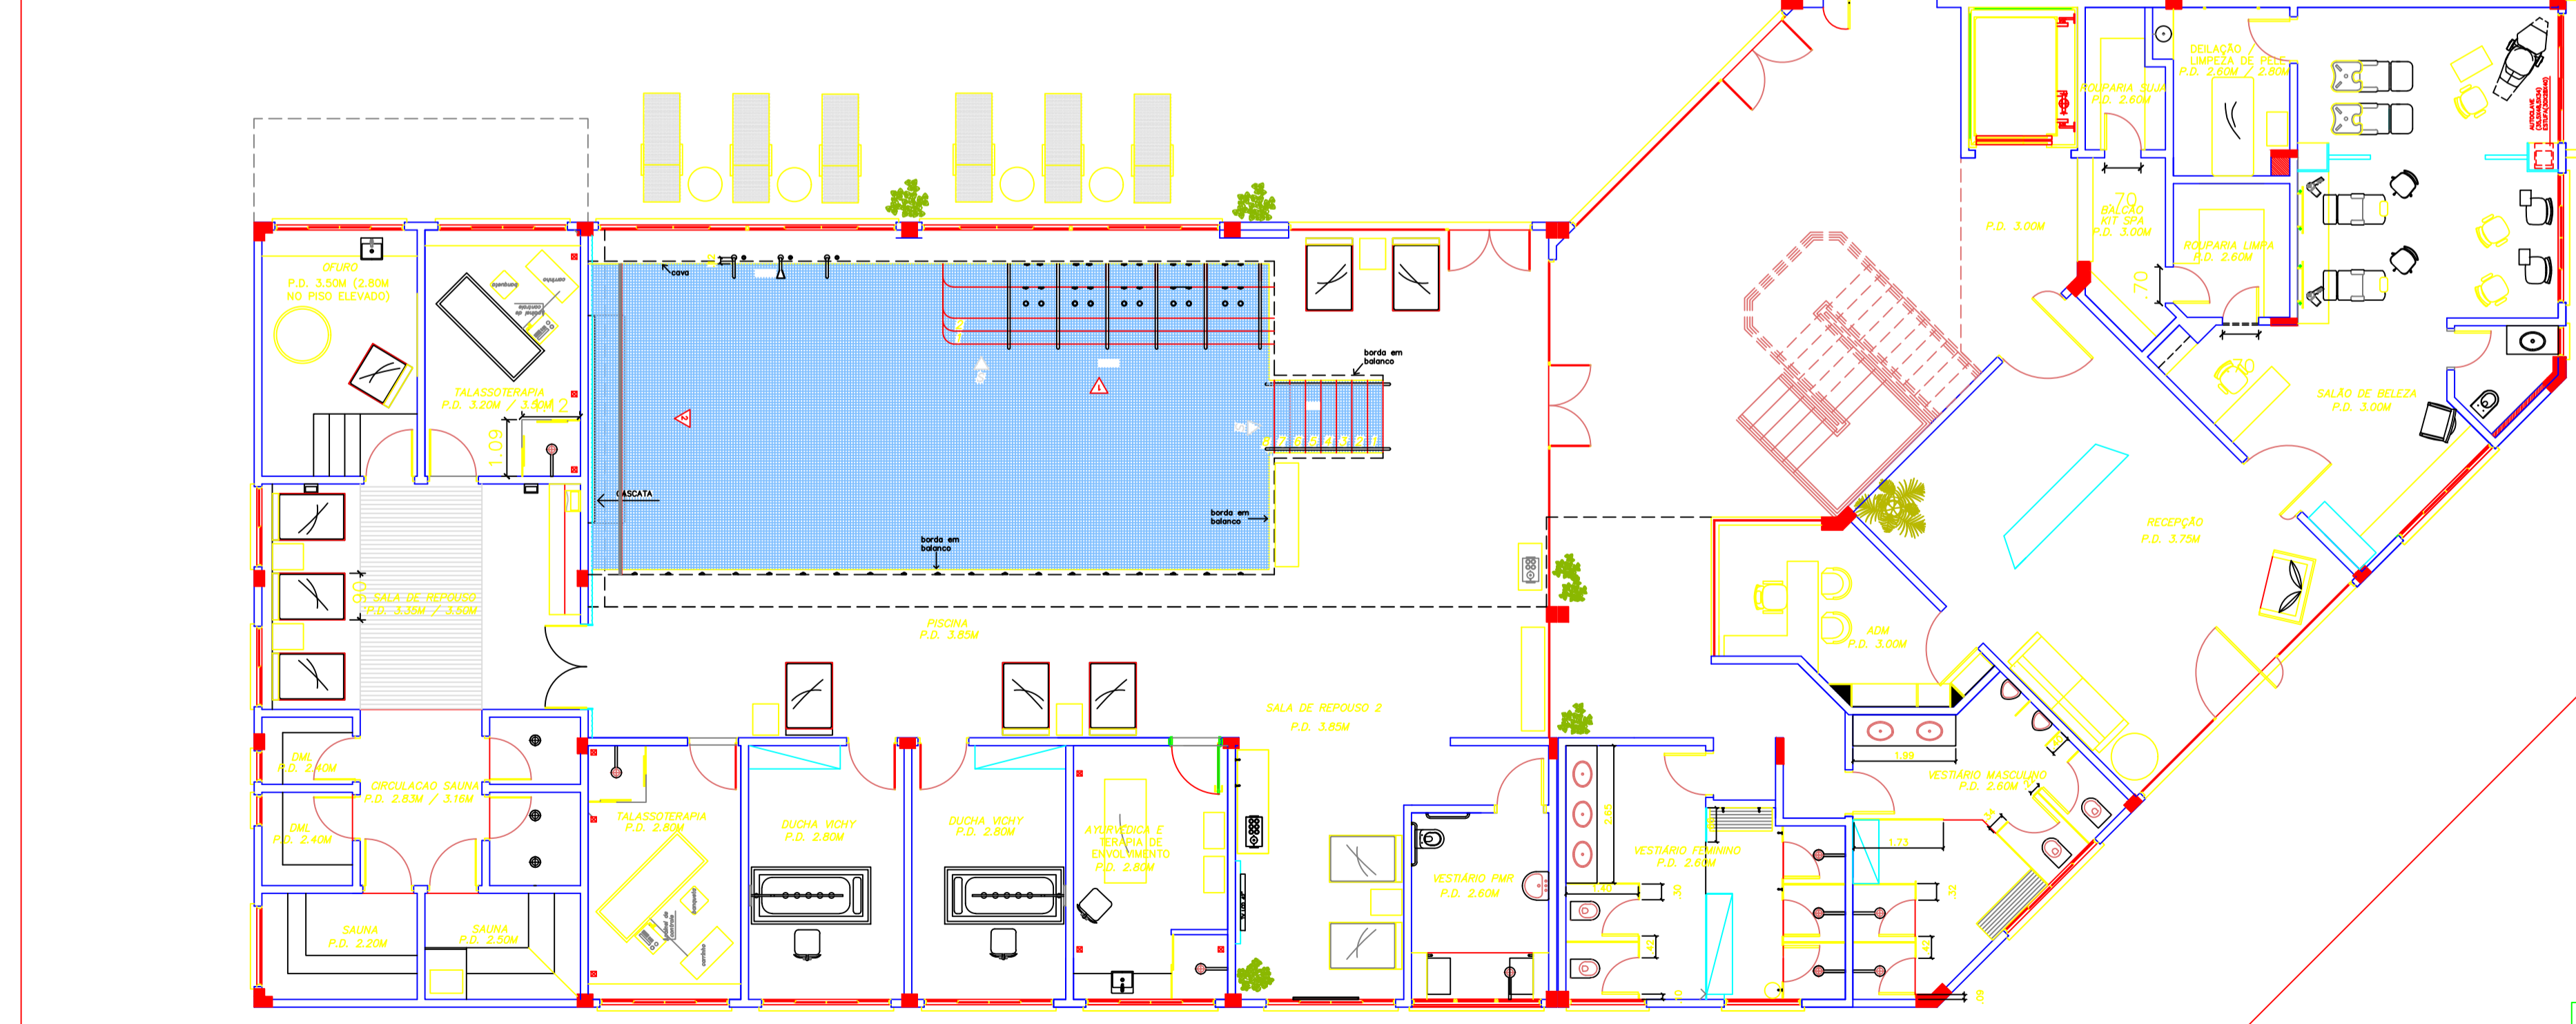
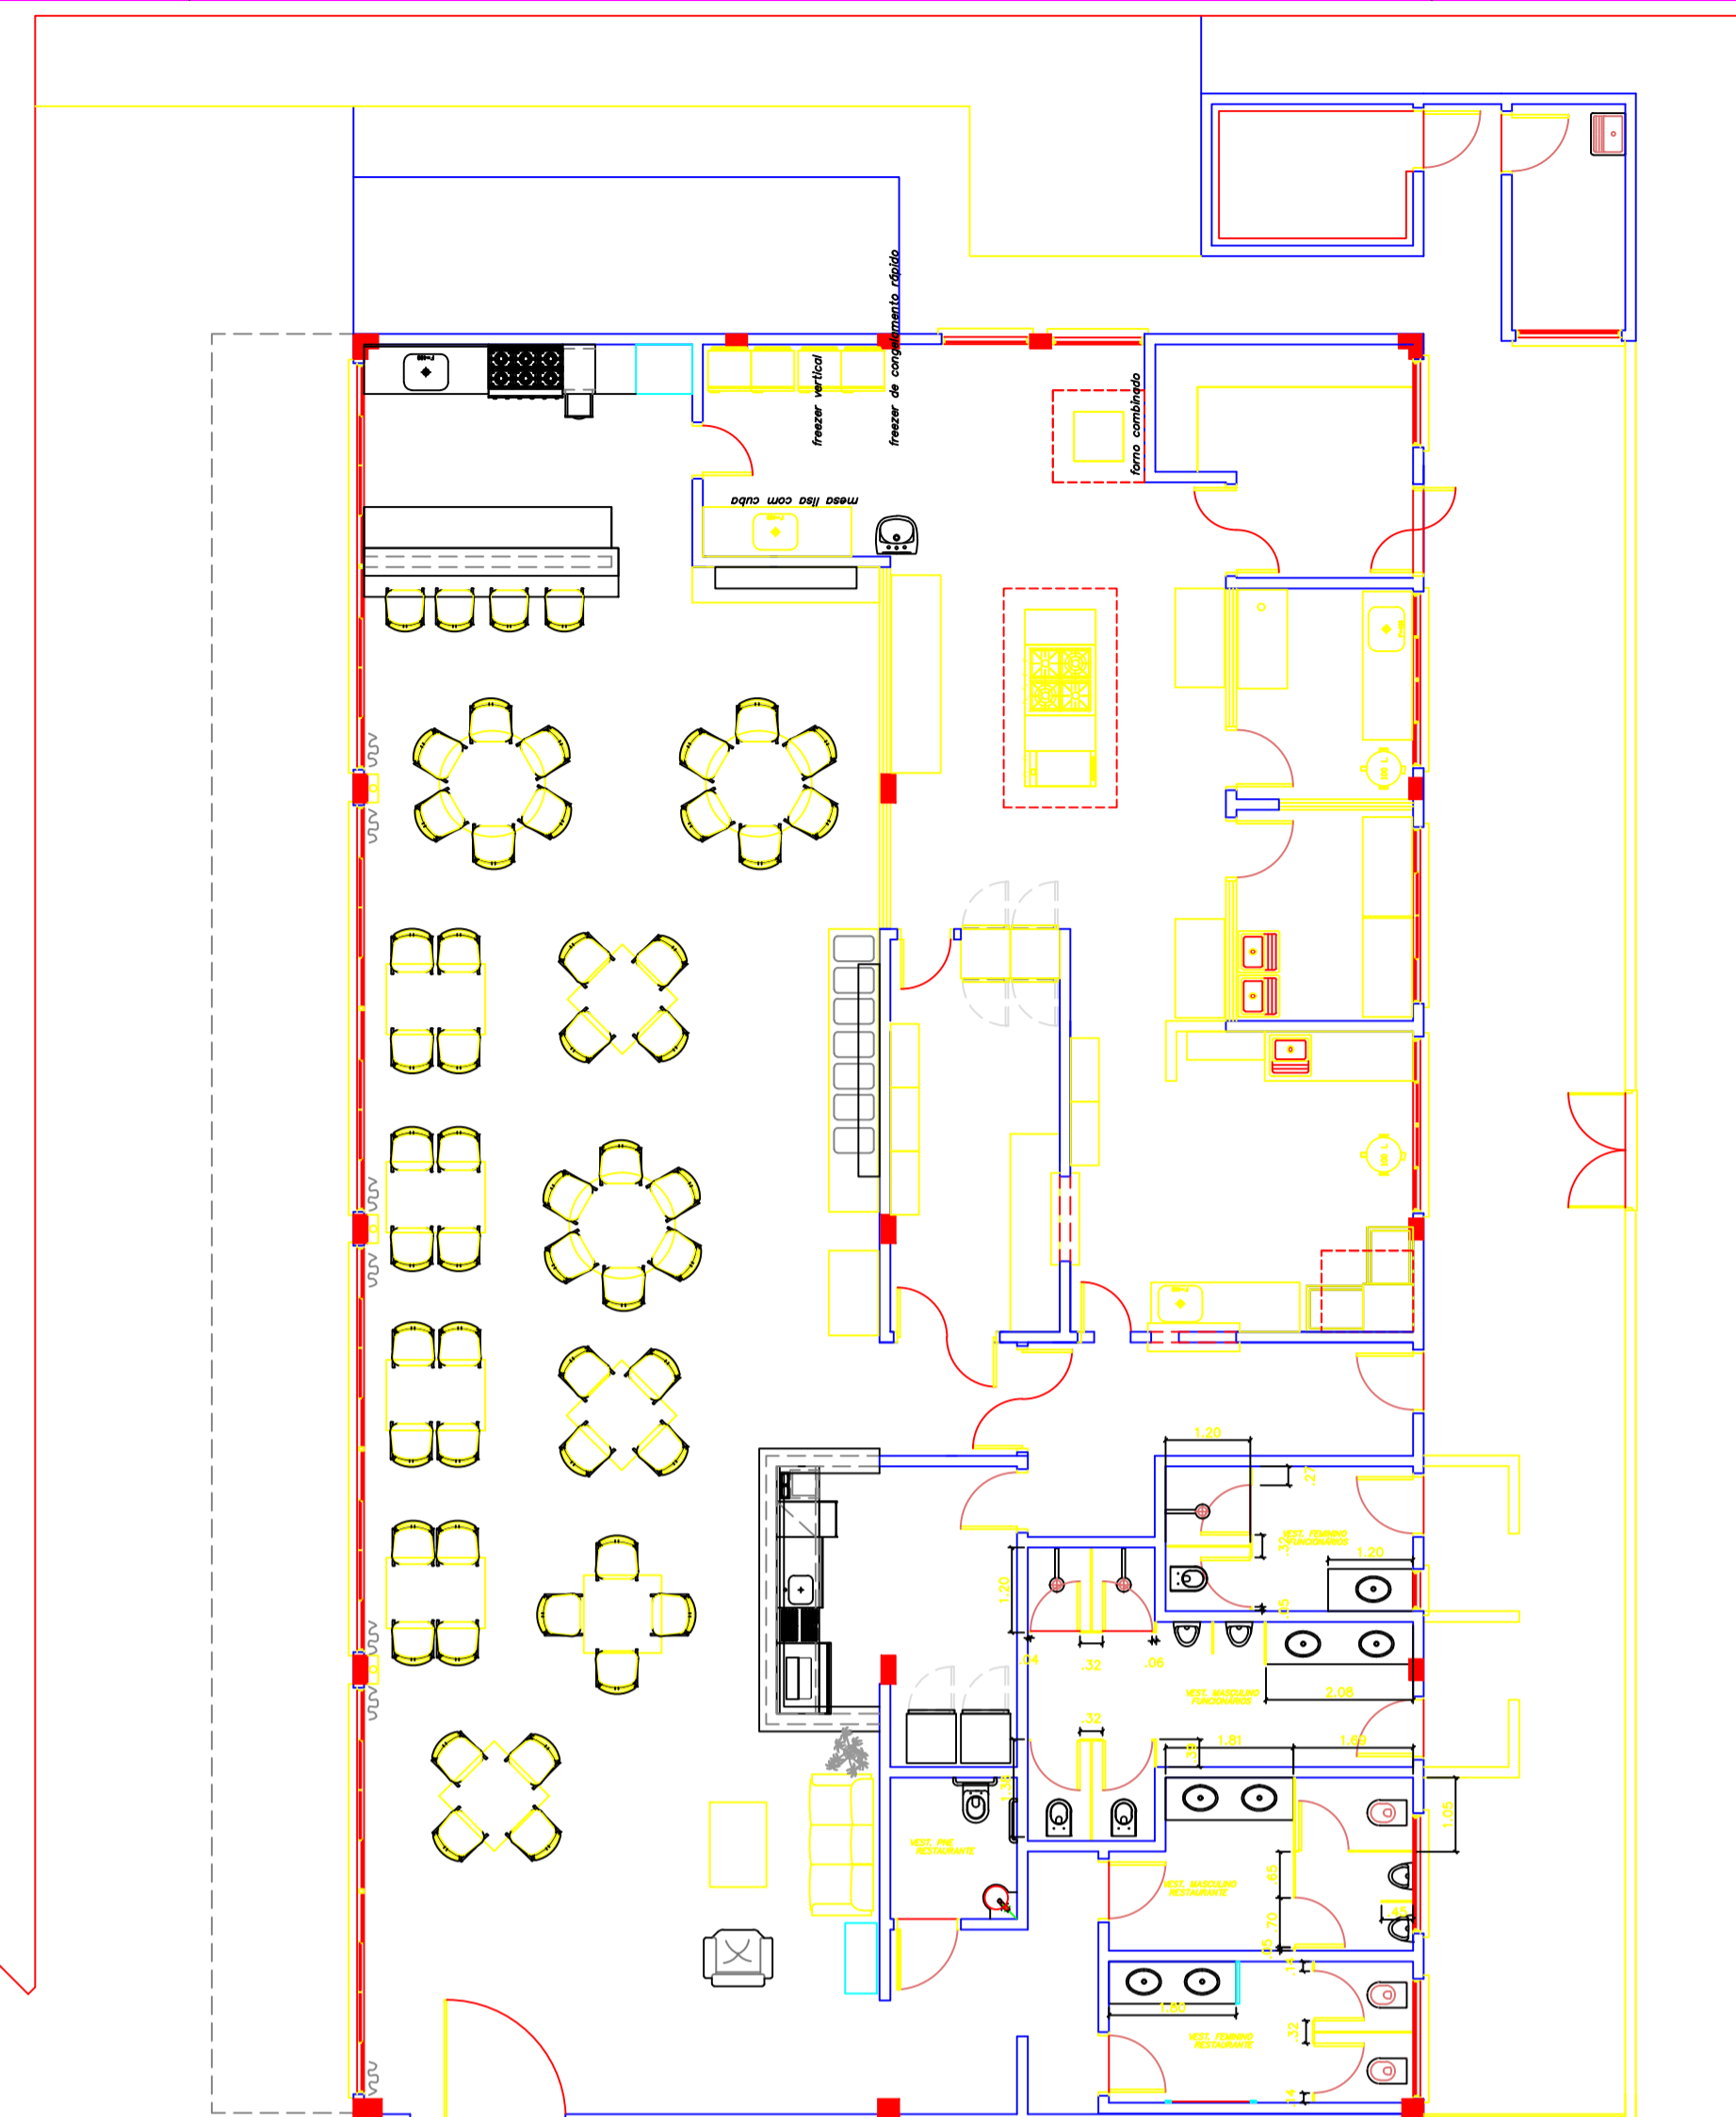


300	0.00	0.00
200	2.00	2.00
100	4.00	4.00
50	6.00	6.00
25	8.00	8.00
12.5	10.00	10.00
6.25	12.00	12.00
3.125	14.00	14.00
1.5625	16.00	16.00
0.78125	18.00	18.00
0.390625	20.00	20.00
0.1953125	22.00	22.00
0.09765625	24.00	24.00
0.048828125	26.00	26.00
0.0244140625	28.00	28.00
0.01220703125	30.00	30.00

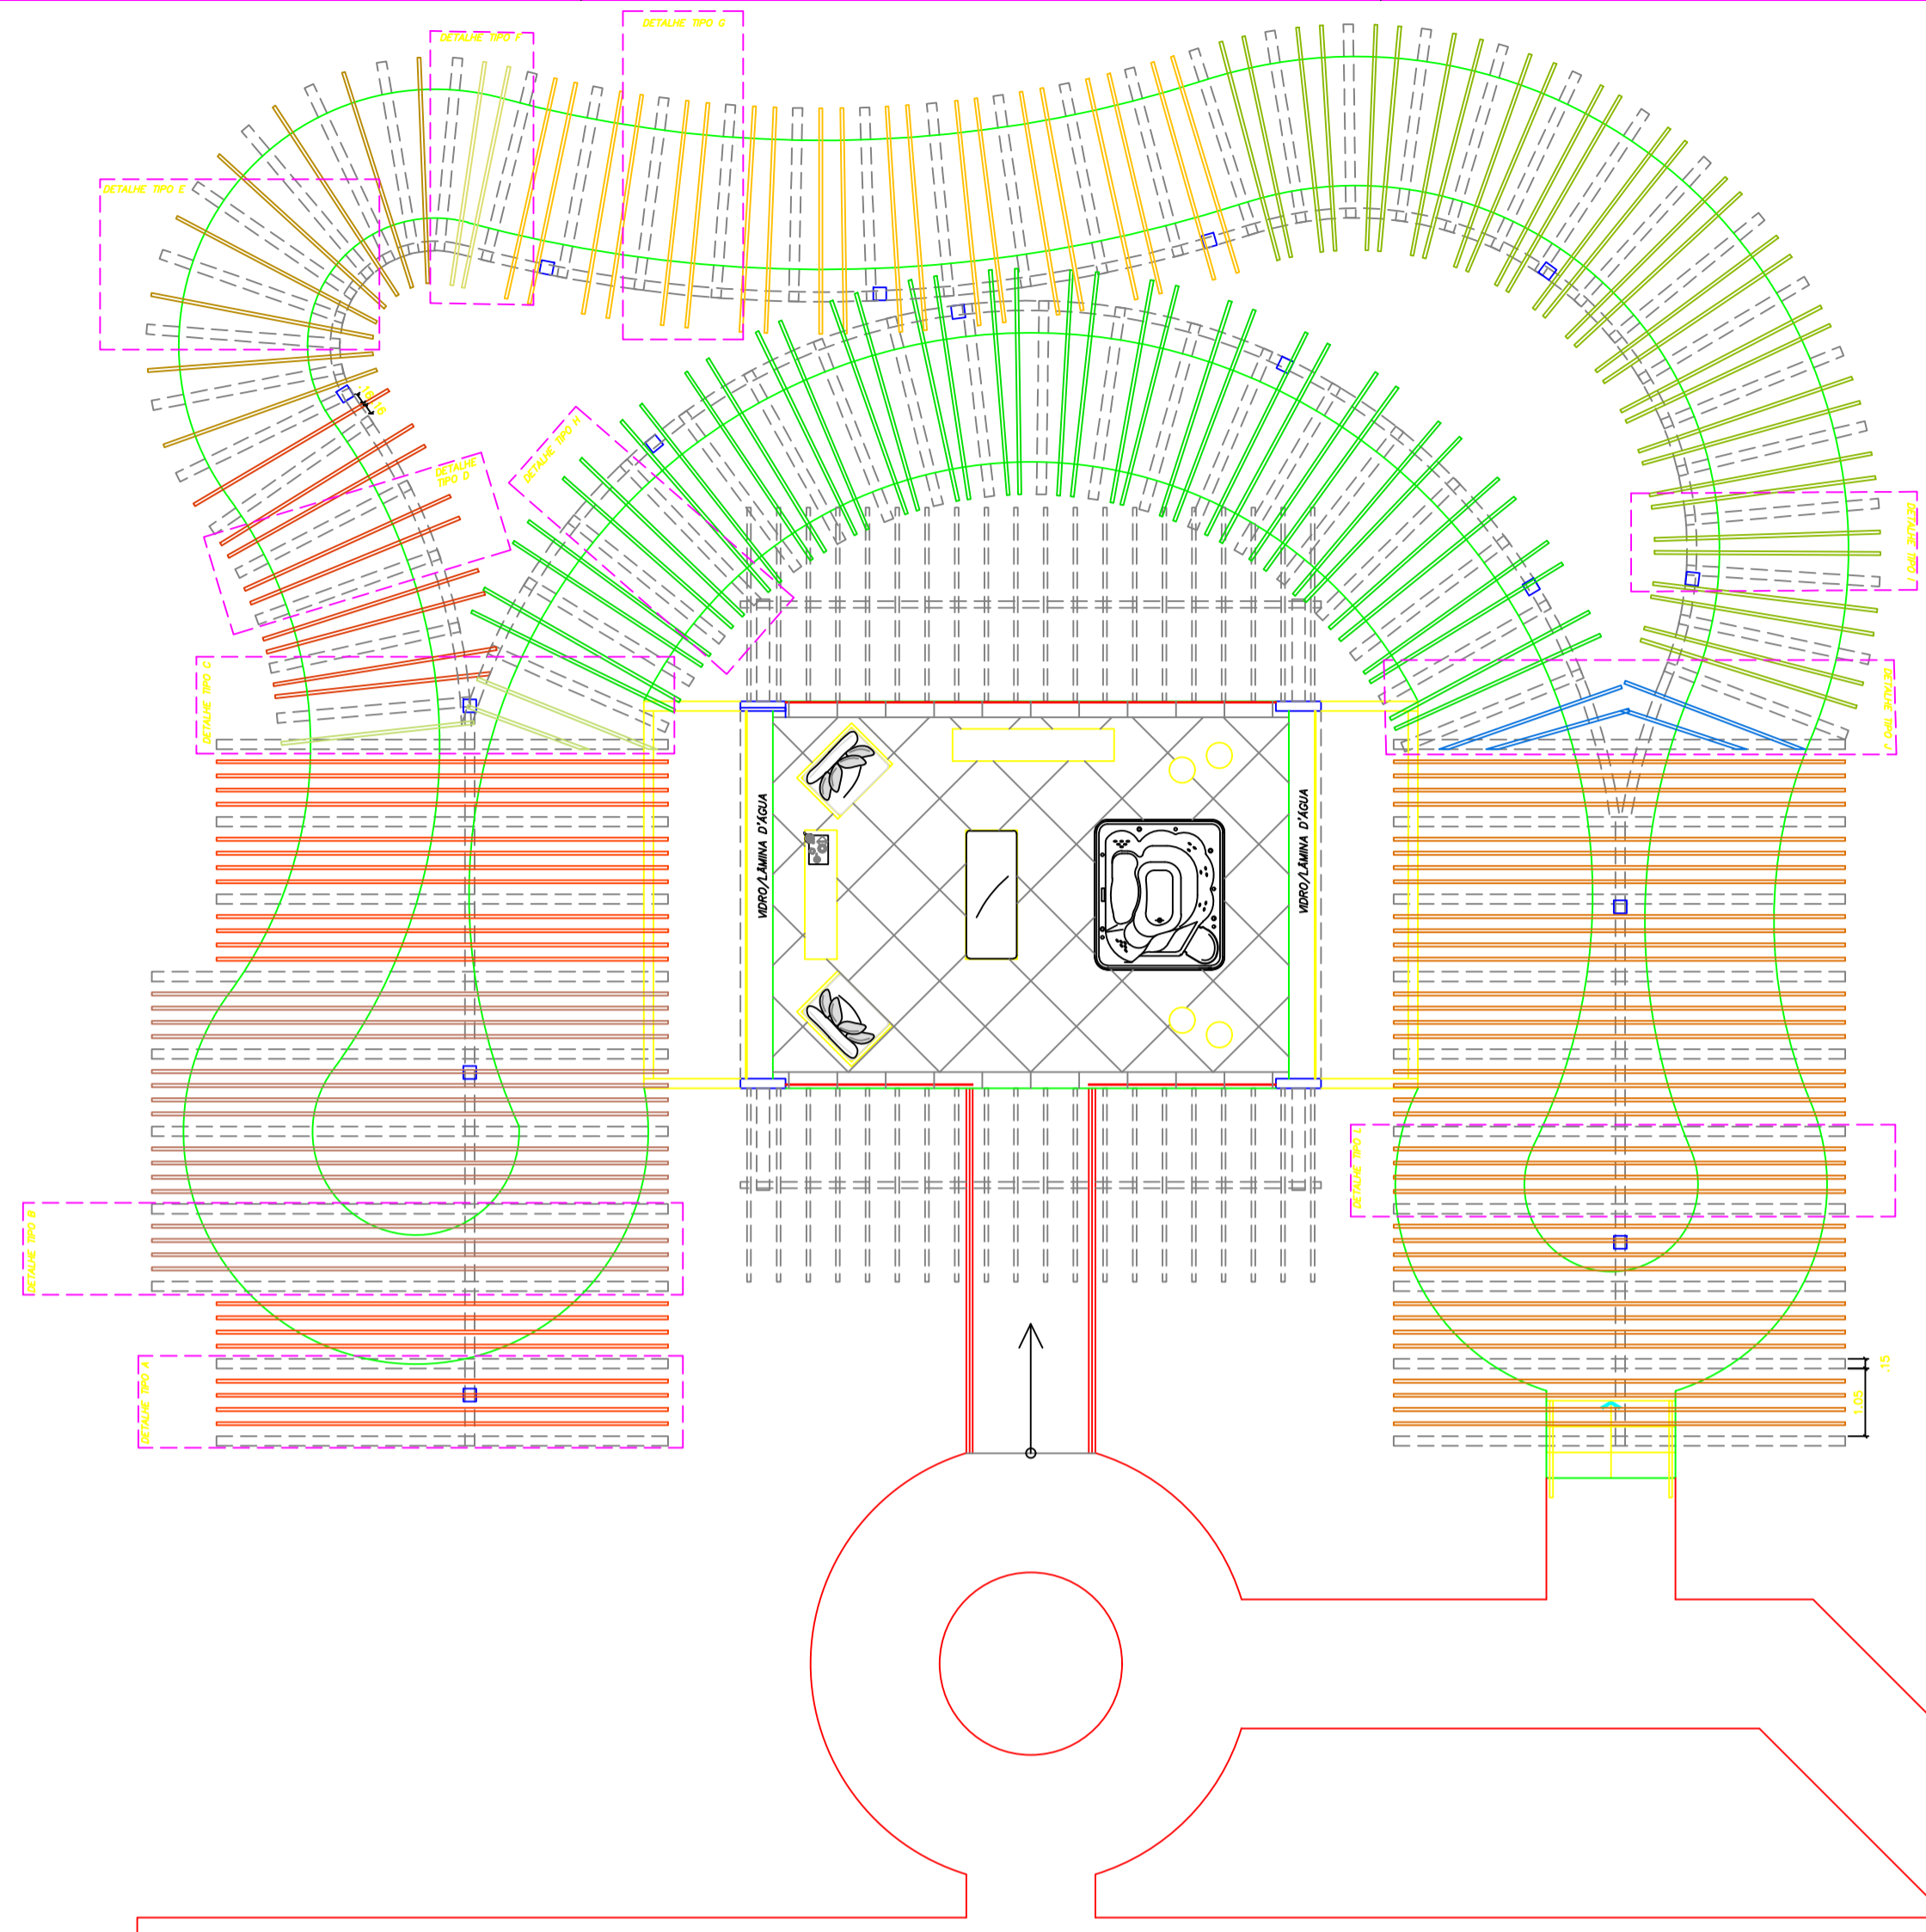

**Ângela Frota**  
 ARQUITETURA DE INTERIORES  
 ESTRADA DA GÁVEA 712, SALA 306 - SÃO CORRADO - RIO DE JANEIRO - CEP:22.610-095 - TEL:(0XX21)3322-8234 / FAX:(0XX21)3324-9877  
 CLIENTE:  
 Estância Ecológica SESC Pantanal  
 Hotel SESC Porto Cercado  
 APARCAMENTO  
 PAVIMENTO INFERIOR  
 TÍTULO DO DESENHO  
 PLANTA DE ARQUITETURA R8

ESCALA  
 1/100  
 DATA  
 REV:15/05/2012

Planta\_Arqt\_rev\_8.dwg